

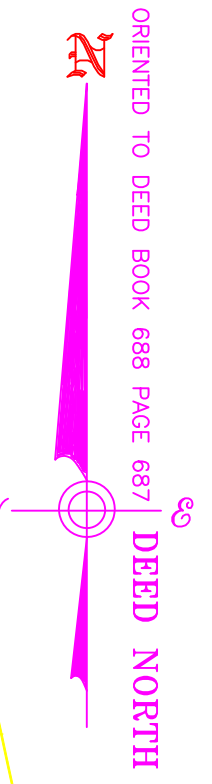


\$DATE\$
\$FILE\$
\$TIME\$

REVISIONS

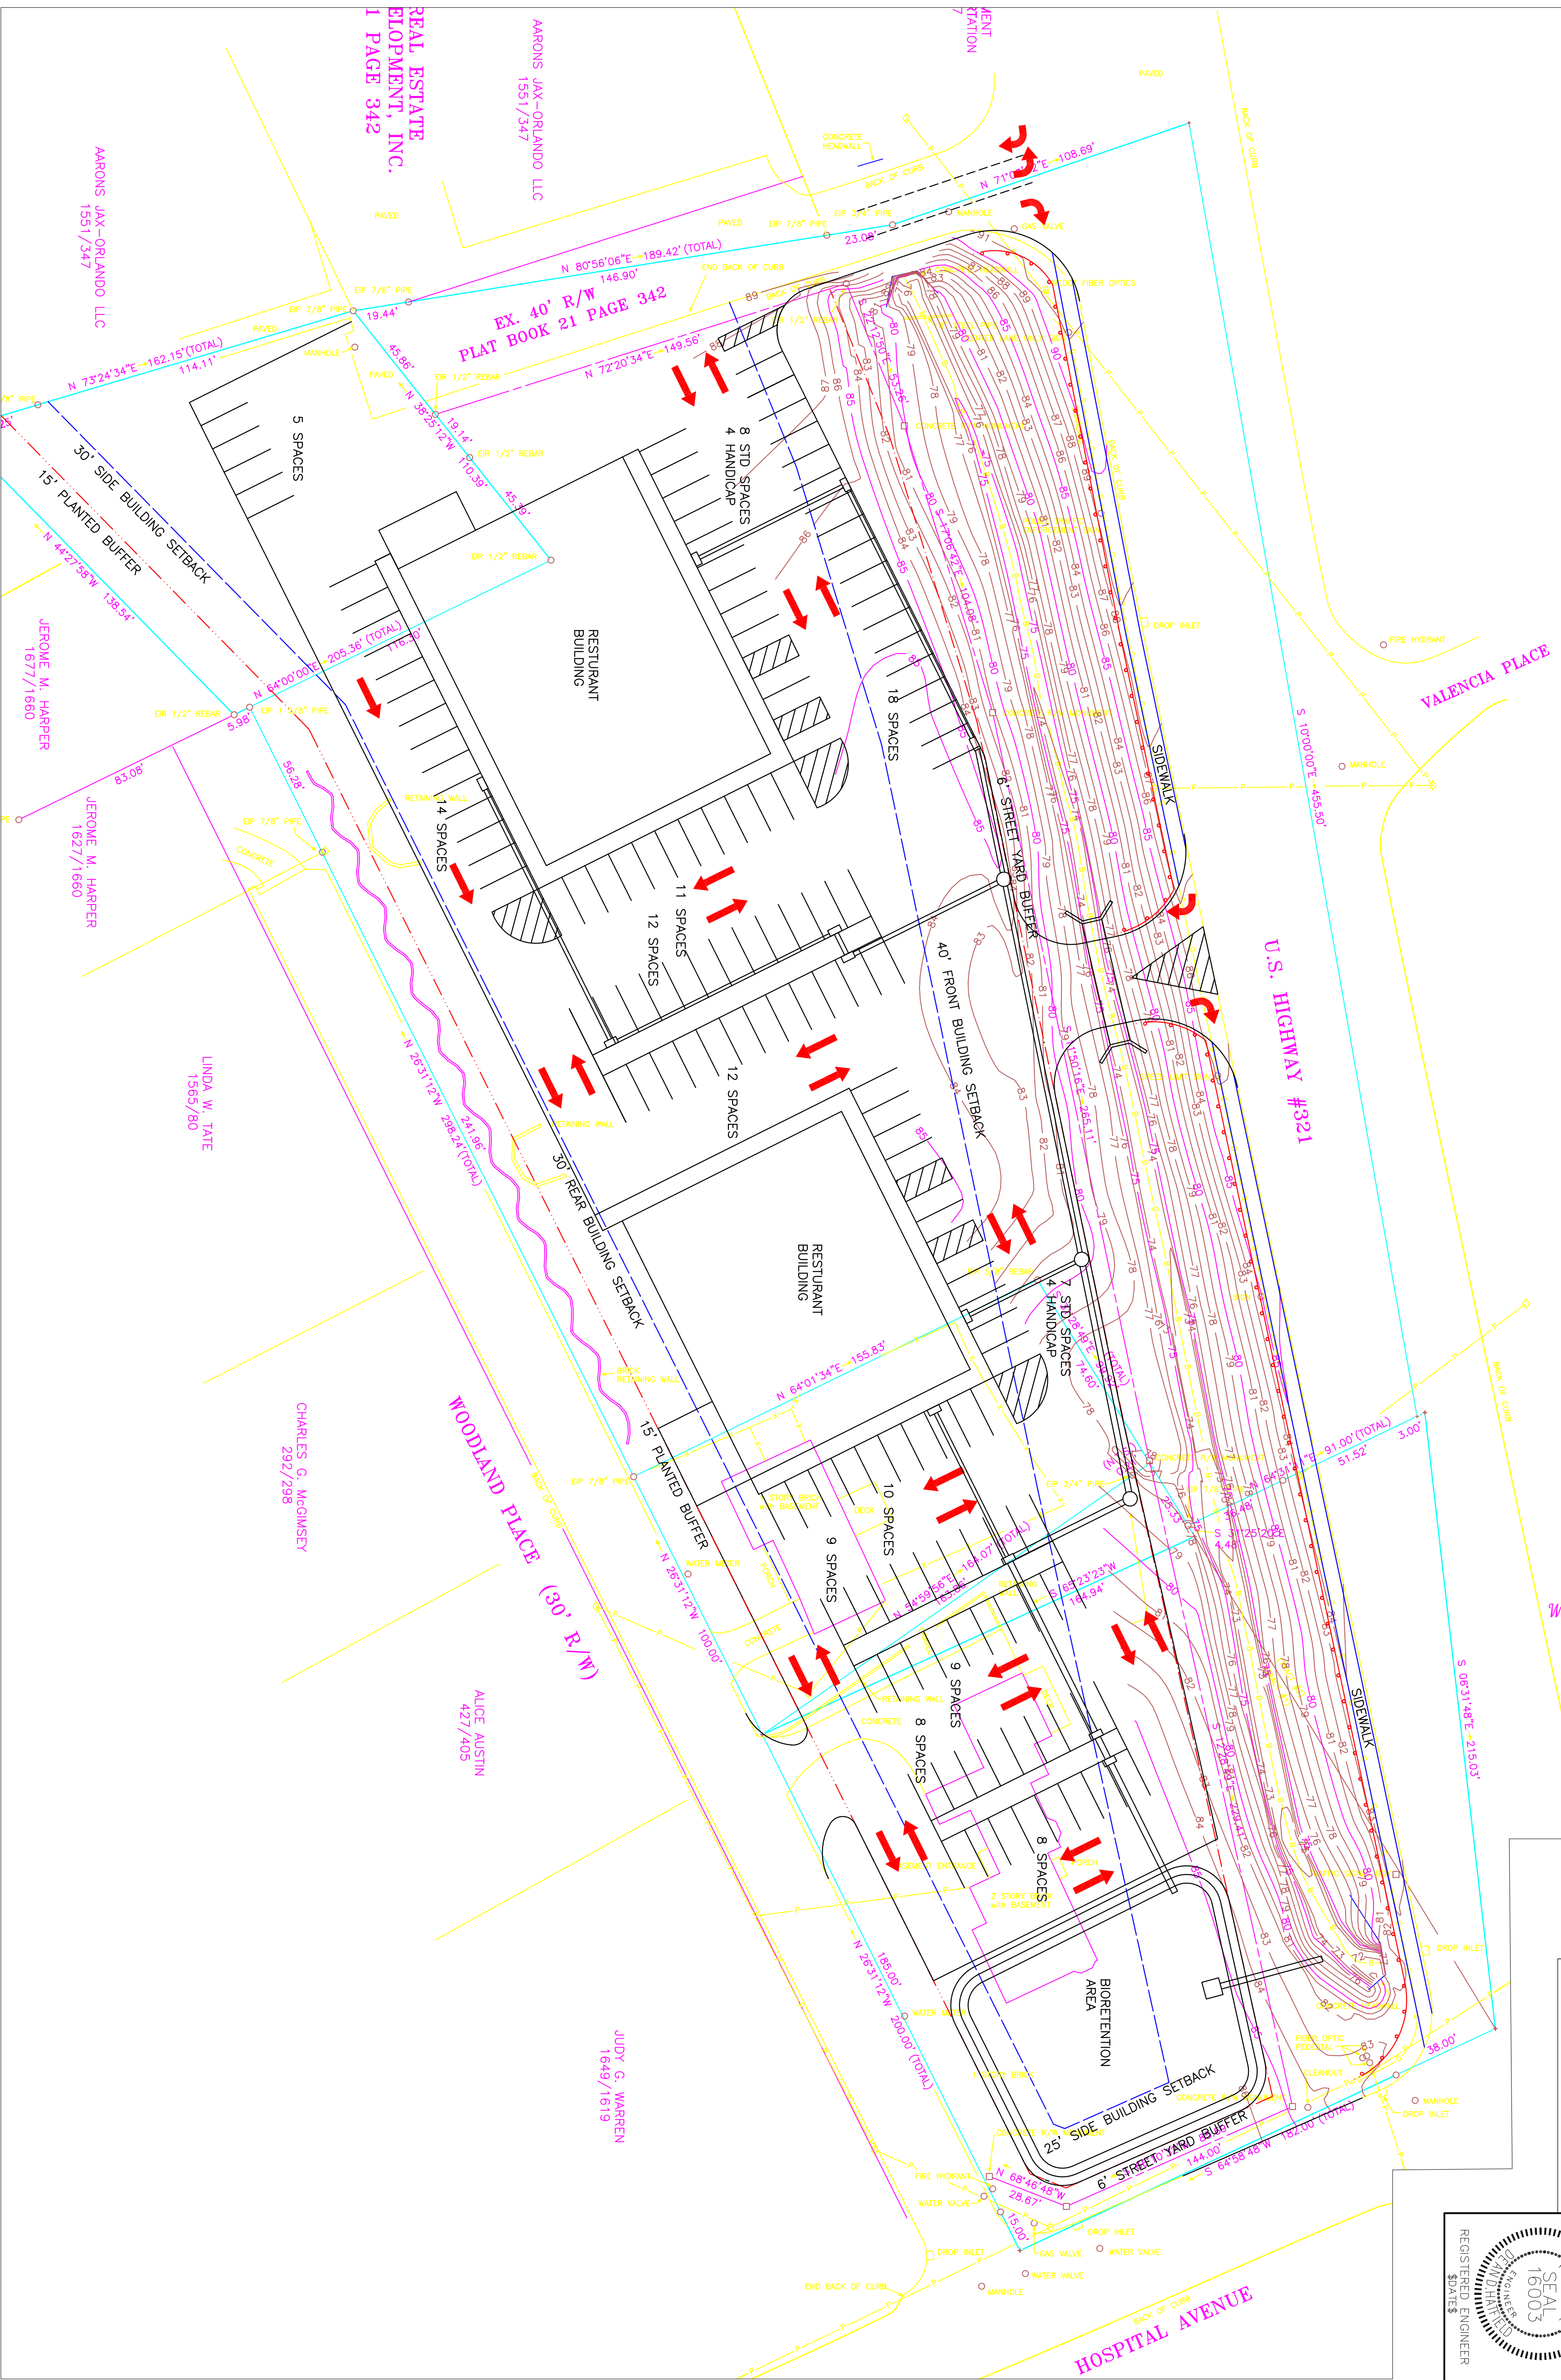

INCOMPLETE PLANS
DO NOT USE FOR R/W ACQUISITION
PRELIMINARY PLANS
DO NOT USE FOR CONSTRUCTION

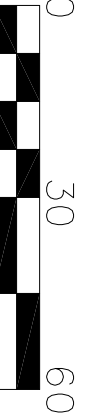

PROJECT REFERENCE NO. OR1070 SHEET NO. ---

R/W SHEET NO. ---

ROADWAY DESIGN ENGINEER

REGISTERED ENGINEER



HYDRAULICS ENGINEER

REGISTERED ENGINEER



THE LOUIS BERGER GROUP, Inc.
1001 Wade Avenue, Suite 400
Raleigh, North Carolina 27605